



[P:\2192.EC-Denargo-Market\Documents\Cad\Exhibits\2192-VAC-EXHIBIT.dwg] [Nov 14, 2007 - 2:16pm]

TOTAL AREA	LEGEND
68 SF	VACATED DENARGO STREET R-O-W DEDICATED TO LODO SELF STORAGE. UTILITY EASEMENTS TO BE RESERVED
0.03 ACRES	VACATED DENARGO STREET R-O-W DEDICATED TO DILLON REAL ESTATE. UTILITY EASEMENTS TO BE RESERVED
0.42 ACRES	VACATED DENARGO STREET R-O-W DEDICATED TO KRITT. UTILITY EASEMENTS TO BE RESERVED
0.25 ACRES	VACATED DENARGO STREET R-O-W DEDICATED TO DENARGO MARKET. UTILITY EASEMENTS TO BE RESERVED
0.22 ACRES	VACATED INTERSECTION ORDINANCE DEDICATED TO CITY AND COUNTY OF DENVER. UTILITY EASEMENTS TO BE RESERVED
0.84 ACRES	VACATED ARKINS COURT R-O-W DEDICATED TO REGIONAL TRANSPORTATION DISTRICT. UTILITY EASEMENTS TO BE RESERVED
0.76 ACRES	VACATED ARKINS COURT R-O-W DEDICATED TO DENARGO MARKET. UTILITY EASEMENTS TO BE RESERVED
0.10 ACRES	VACATED 29TH STREET R-O-W DEDICATED TO REGIONAL TRANSPORTATION DISTRICT. UTILITY EASEMENTS TO BE RESERVED
0.09 ACRES	VACATED 29TH STREET R-O-W DEDICATED TO DENARGO MARKET. UTILITY EASEMENTS TO BE RESERVED
	DENARGO MARKET PROPERTY BOUNDARY
	PROPOSED SANITARY SEWER
	PROPOSED STORM SEWER
	PROPOSED WATER

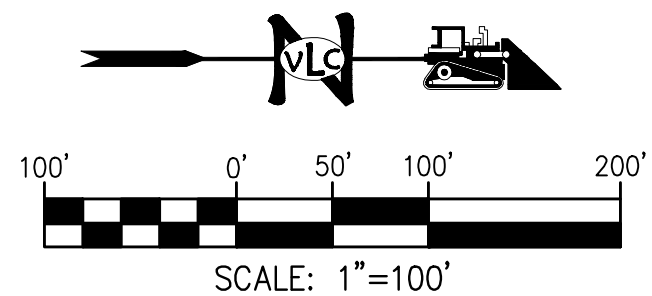

NOTE:
ALL INFORMATION SHOWN ON THIS SHEET IS FOR VISUAL PURPOSES ONLY.

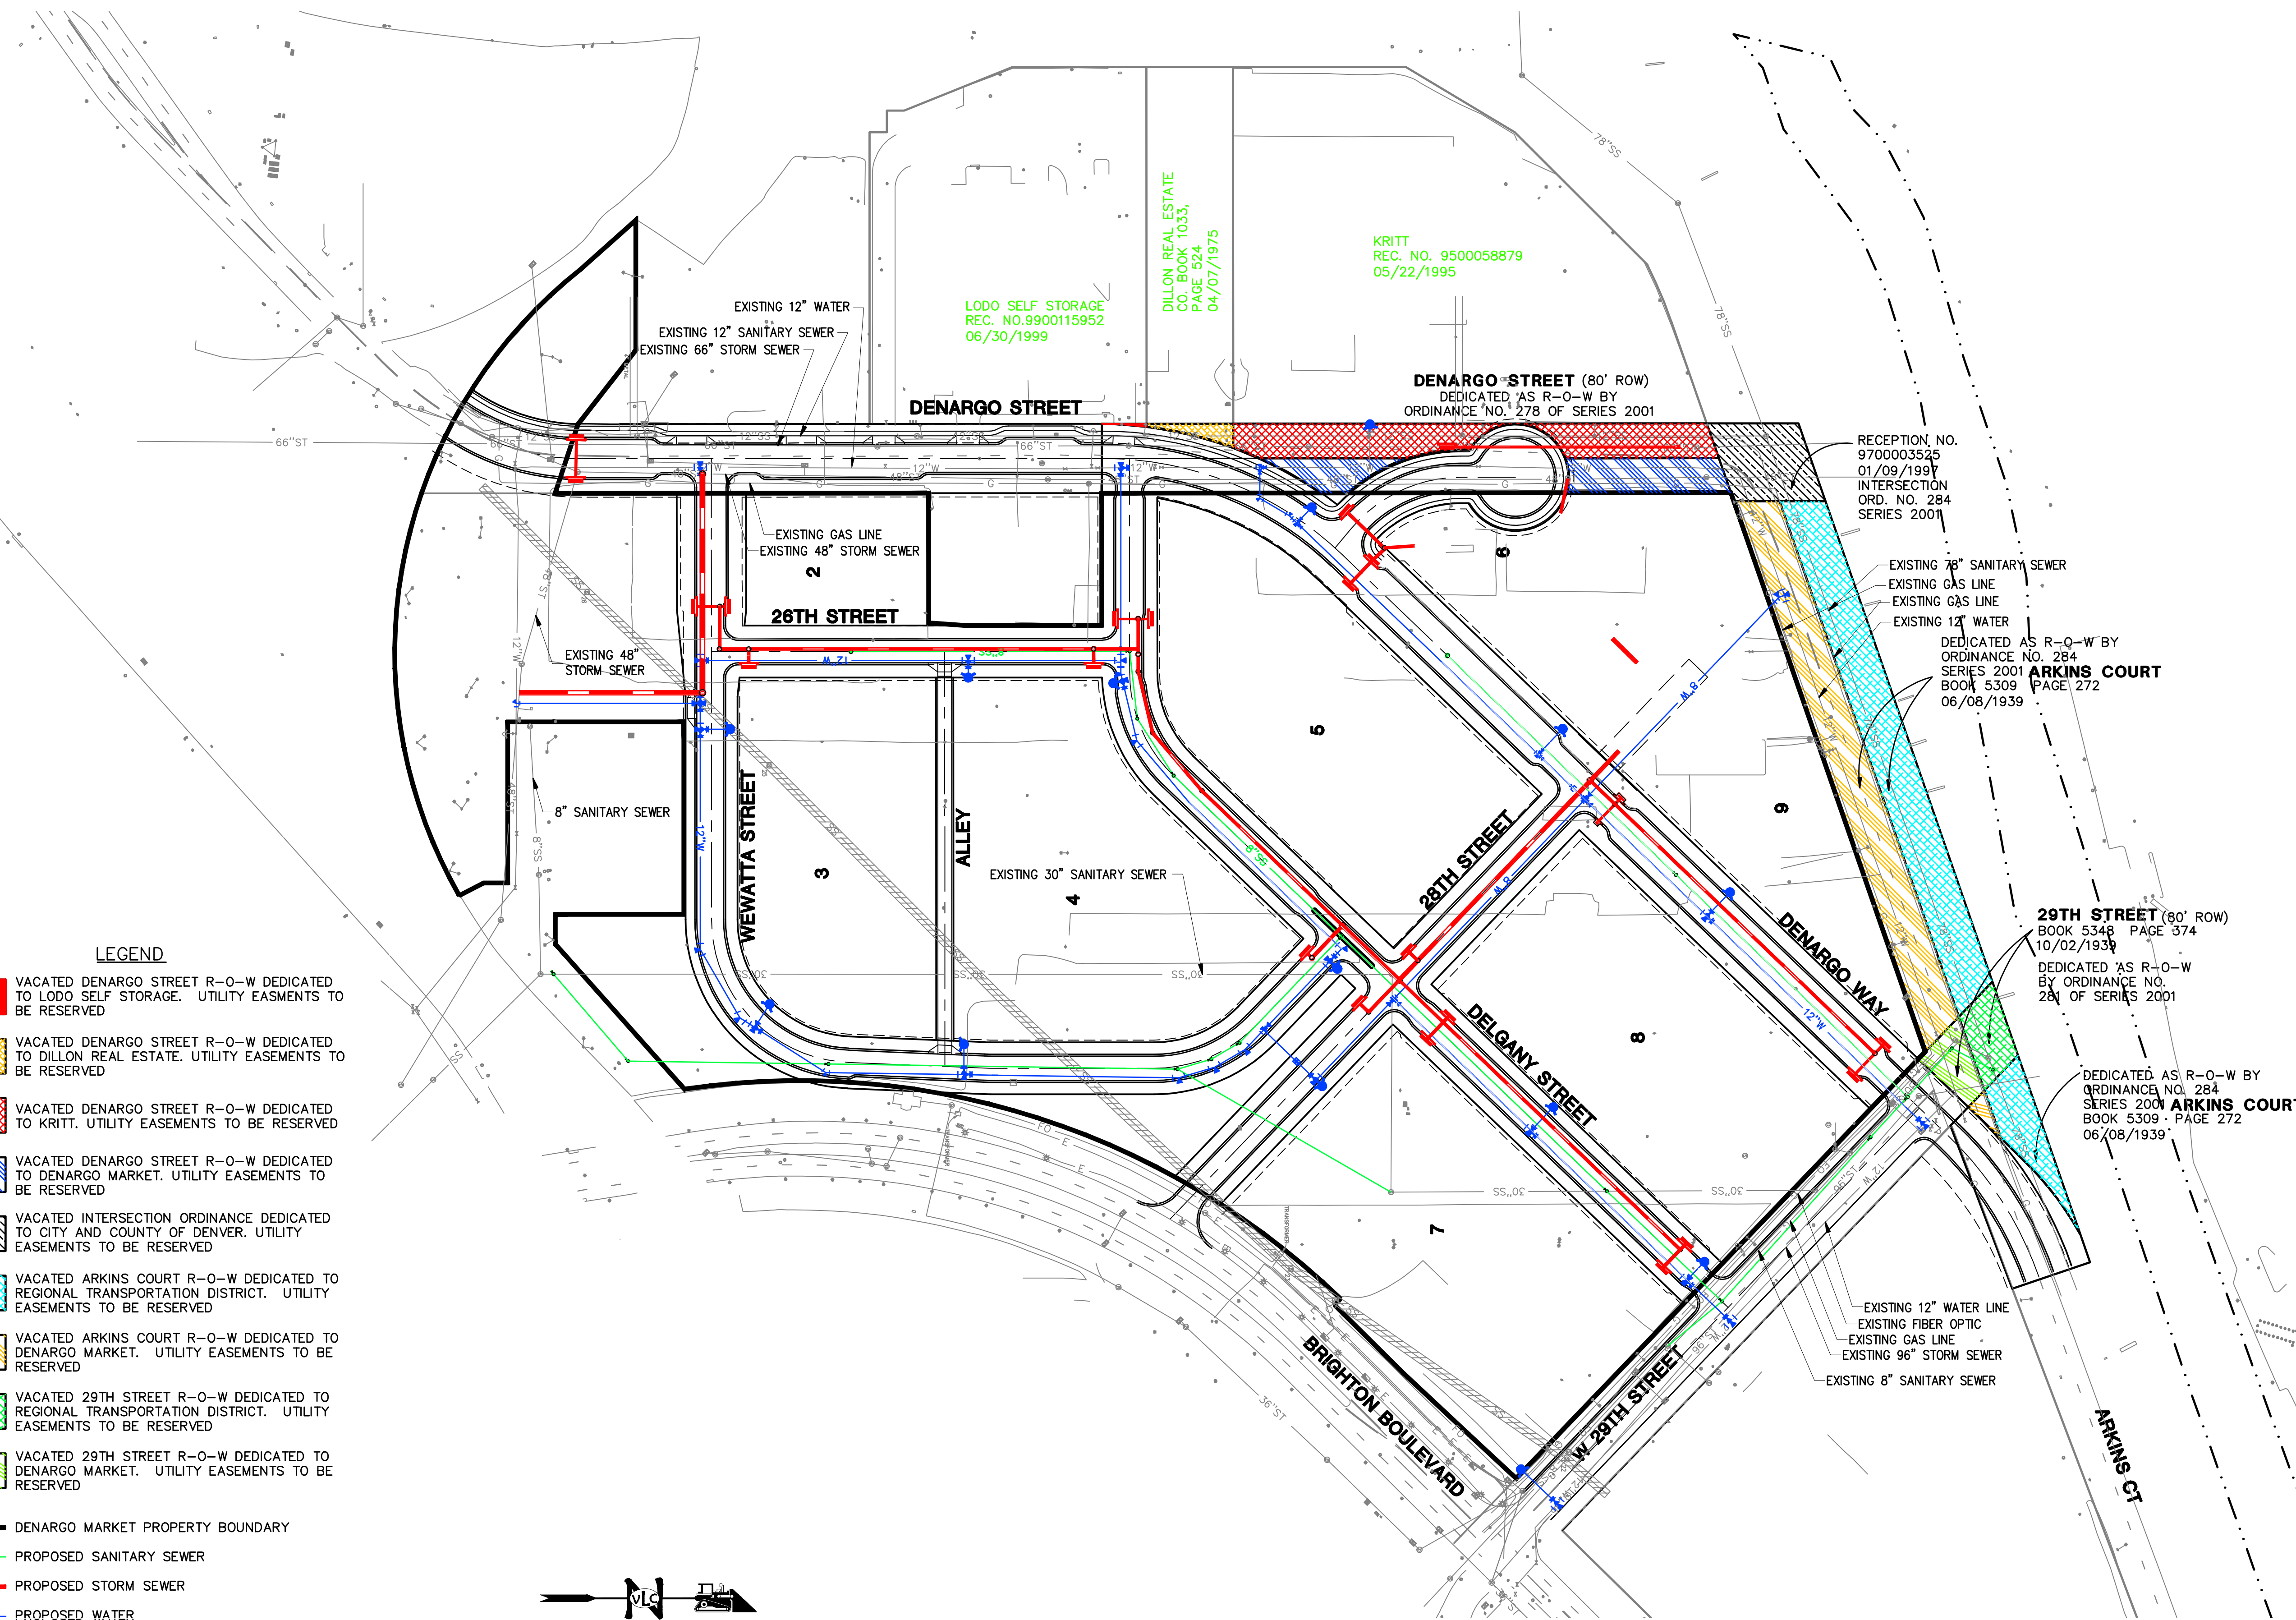

INFORMATION SHOWN IS SUBJECT TO CHANGE TO CONSTRUCTION NOT FOR CONSTRUCTION

CIVIL ENGINEERS
CONSTRUCTION MANAGERS
609 PARK POINT DRIVE, SUITE 100
GOLDEN, CO 80401
PHONE: (303) 674-7355 FAX: (303) 674-3263



DENARGO MARKET
EXISTING RIGHT-OF-WAY
VACATION EXHIBIT
DENVER, COLORADO

NO.	REVISIONS	DATE	CHECKED BY
1		11/15/07	JAG